


1. A car-park area for allotment users for up to 4 cars

2. An entrance area to the Community allotment and private allotment site with a notice board, removable bollard to maintain access to site and 5 bike racks

3. The hub area of the community allotment with self binding surfacing, raised accessible timber planters, table top planters and a roofed pergola for community workshops and meeting space.

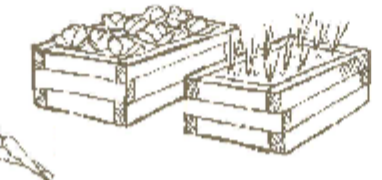


4. Table top planters accessible to wheelchair users.



5. Raised planting beds on grassed surface.


6. Berry alley with trellis

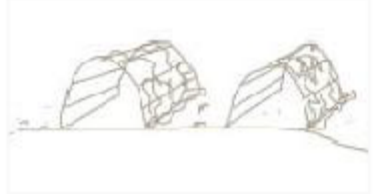

7. A community orchard with a mix of fruit tree planting.

8. An accessible footpath that run through the back of the garden to allow access for orchard and berry alley.

9. Compost heap area for private and community allotment users with hedgerow planting to soften the edges.

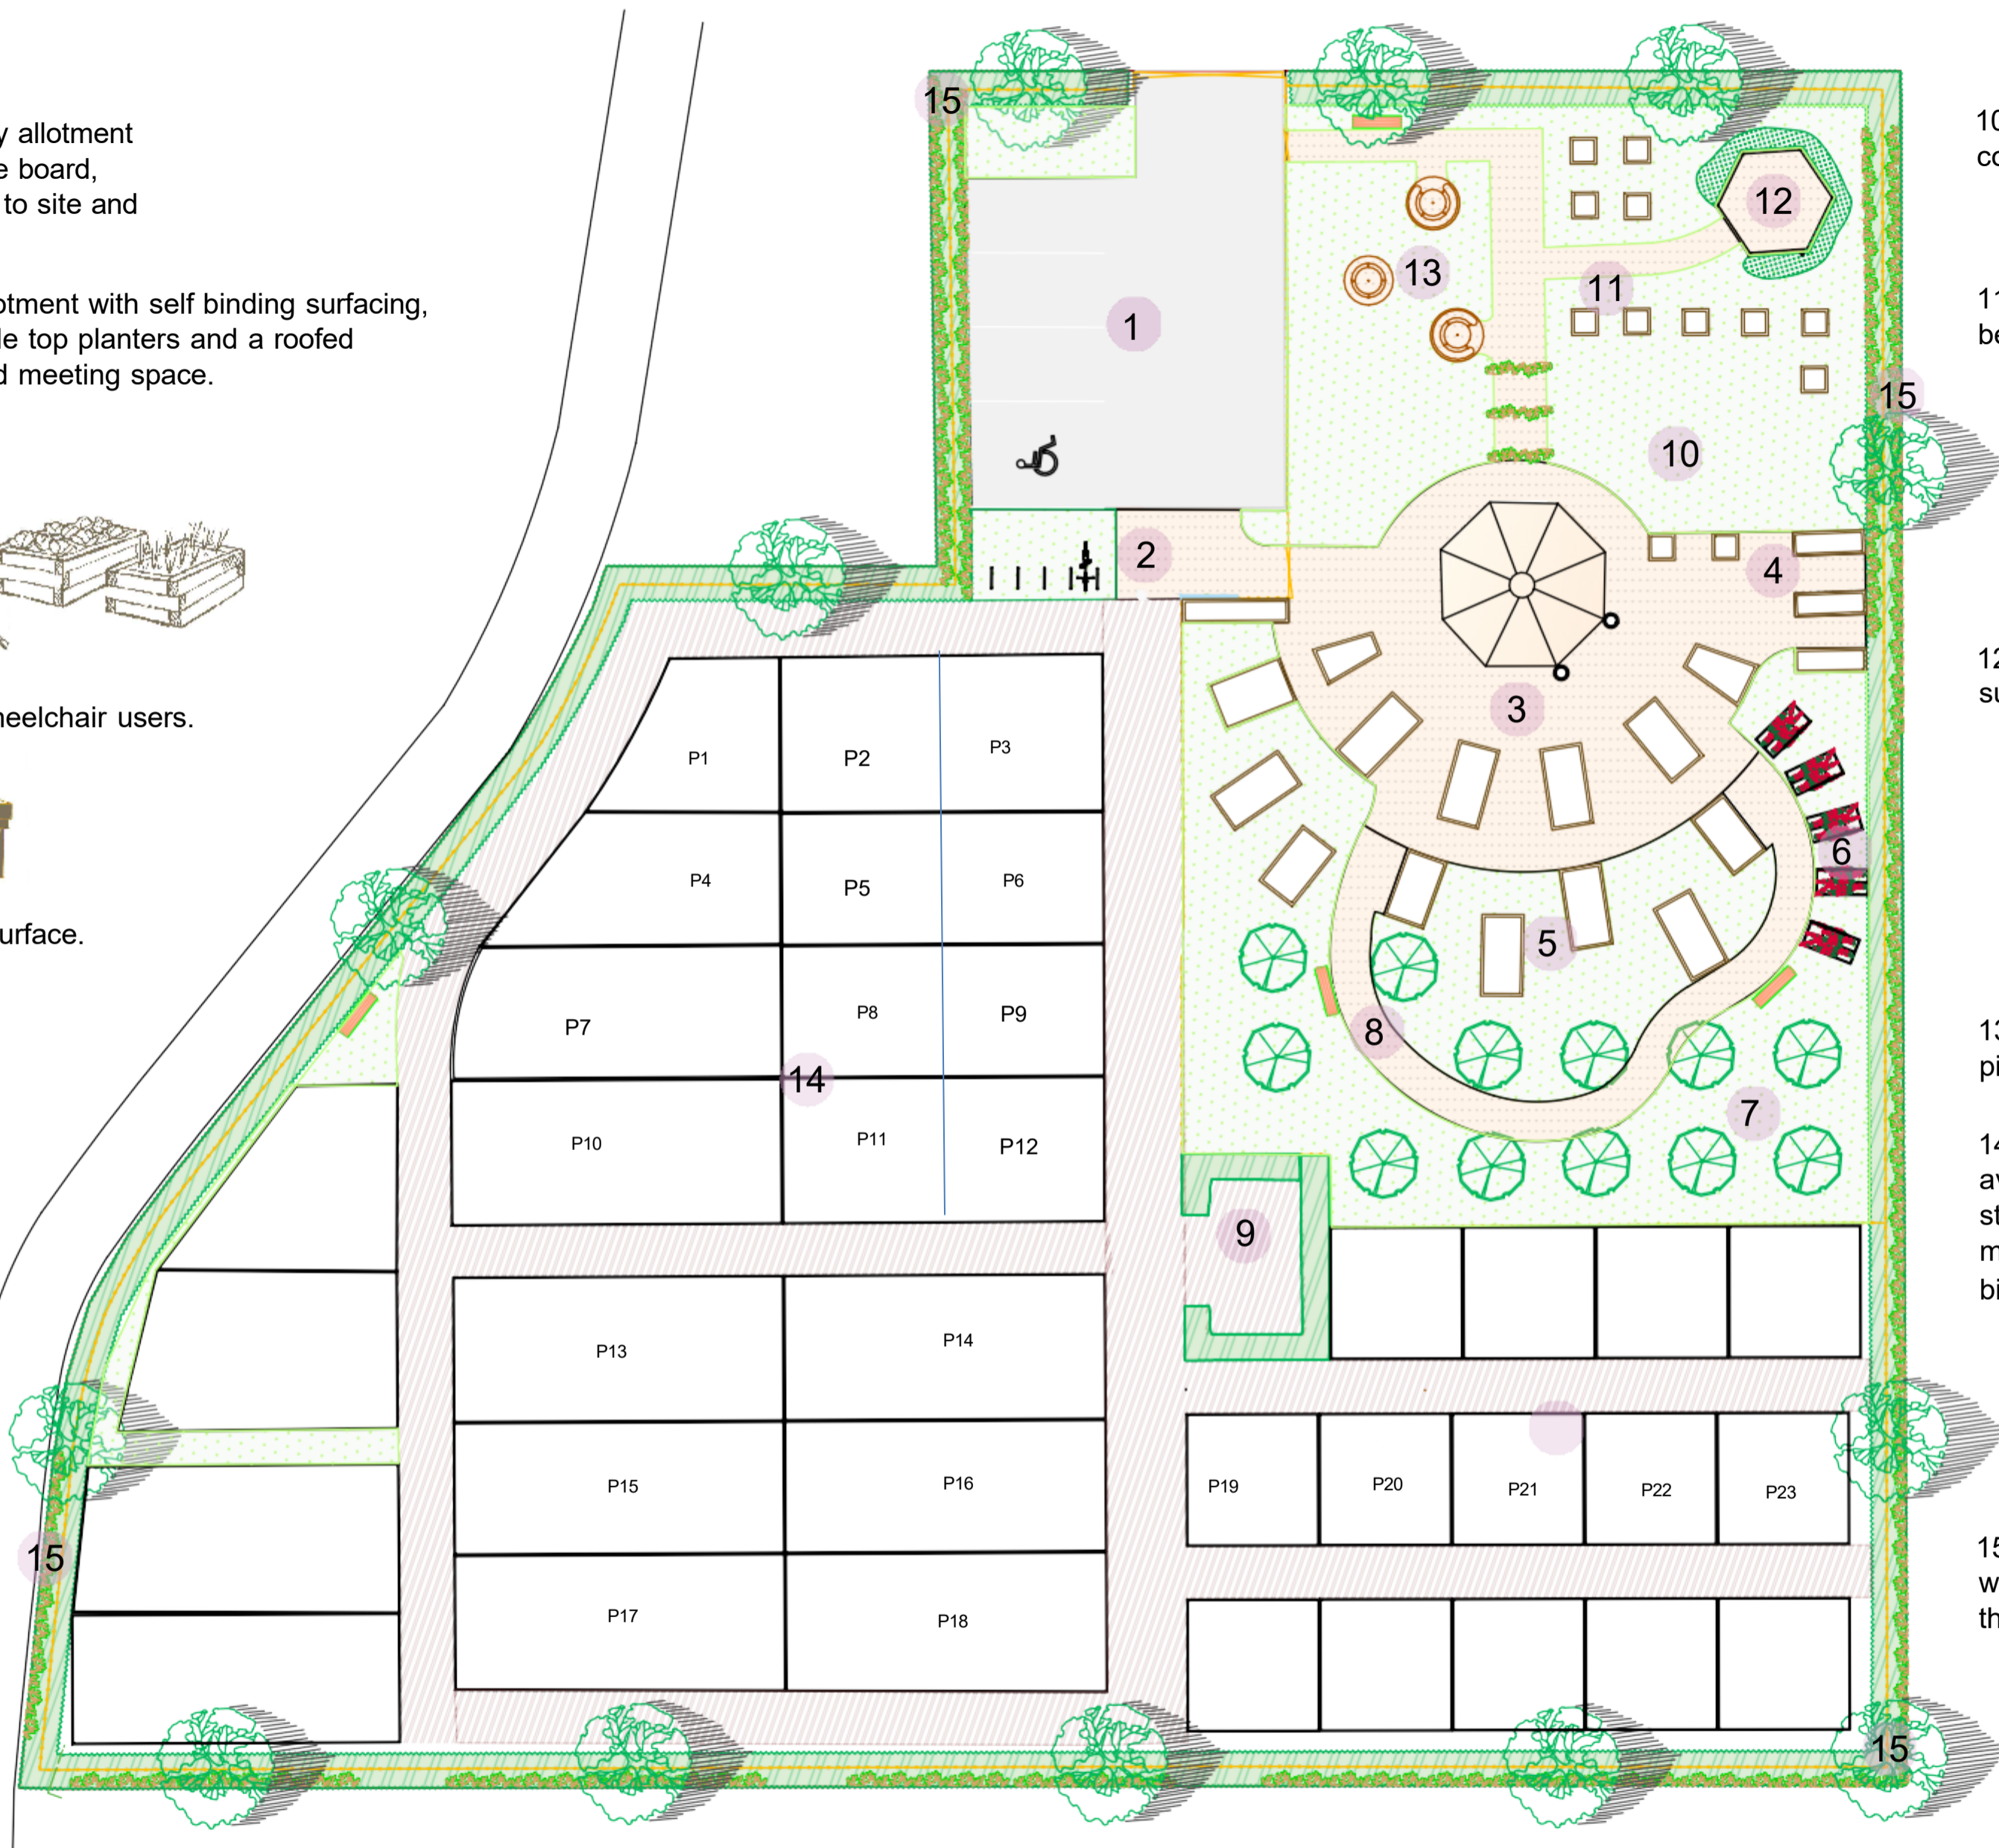

10. A clear grassed open space to allow for community activities and outdoor classes.

11. Children garden with raised allotment beds 1mx1m



12. Storytelling area surrounded by sensory planting



13. Grassed picnic area with accessible picnic tables

14. Private allotment plots P1-P32 available in micro and a quarter sizes of a standard allotment plot, 25 or 62 square meters. Plots can be combined to receive bigger plot sizes to offer wider lease options.

15. Double staggered hedgerow planting with wire mesh fence in the middle around the allotment site boundaries.

LEGEND

	Grassed area
	Sensory Planting
	Hedgerow plantings

	Arch with climber
	Orchard tree
	Tree planting

	Self binding gravel
	Pavement type 1
	Wooden chip surface

	Bench
	Fence and gate
	Water butts
	Picnic table/Inclusive table

REVISION NOTES

A	Design amended to accommodate the feedback from the second community consultation.	27/06/23	SW
---	--	----------	----

NOTES

MEASUREMENTS IN METRES UNLESS OTHERWISE STATED

Groundwork East
 Mill Green, Hatfield
 Hertfordshire, AL9 5PE
 TEL: 01707 260129
hertfordshire@groundwork.org.uk

This map is reproduced from Ordnance Survey material with the permission of Ordnance Survey on behalf of the controller of her Majesty's Stationary Office Crown copyright. Unauthorised reproduction infringes Crown copyright and may lead to prosecution or civil proceedings.

0m 5m 10m
 SCALE 1:200 at A3

CLIENT
 Urban&Civic plc

PROJECT ADDRESS
 Alconbury Weald, Huntingdon

PROJECT TITLE Alconbury allotments	
DRAWING NAME Proposal Plan	
DRAWING NUMBER 50100-V03-002	
DATE 10/05/2023	SCALE 1:200@A2
DRAWN BY SW	CHECKED JW
	REVISION A